




CONCEPT PLAN



LOCALITY PLAN

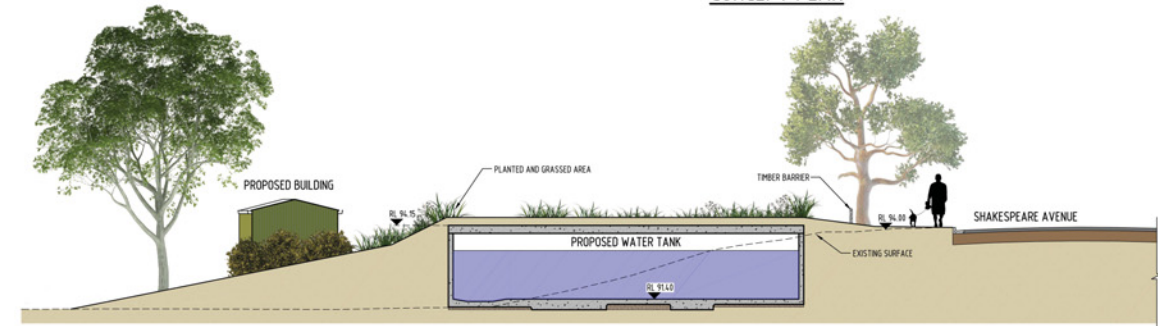

SECTION A

SCALE 1:100

When sheet printed full size, the scale bar is 100mm.

PRELIMINARY ISSUE NOT FOR CONSTRUCTION

REV.	DATE	DESCRIPTION	DRAFT	ENG.	CHKD.
A	16.09.16	ISSUED FOR COMMENT	JJF	TB	CT
B	07.10.16	ISSUED FOR INFORMATION	JJF	TB	CT
C	12.10.16	AMENDMENT IN RESPONSE TO PUBLIC CONSULTATION	JJF	TB	CT

W&G
WALLBRIDGE & GILBERT
Consulting Engineers

60 Wyatt Street Adelaide South Australia 5000
Telephone (08) 8223 7433 Facsimile (08) 8232 0967
Email adelaide@wageng.com

**WATERPROOFING EASTERN ADELAIDE
STORMWATER HARVESTING & DISTRIBUTION SCHEME
SHAKESPEARE RESERVE PLAN**

A1 DRAWING NUMBER
Job Number: WAD130330 C700

Design: CT Draw: JJF